


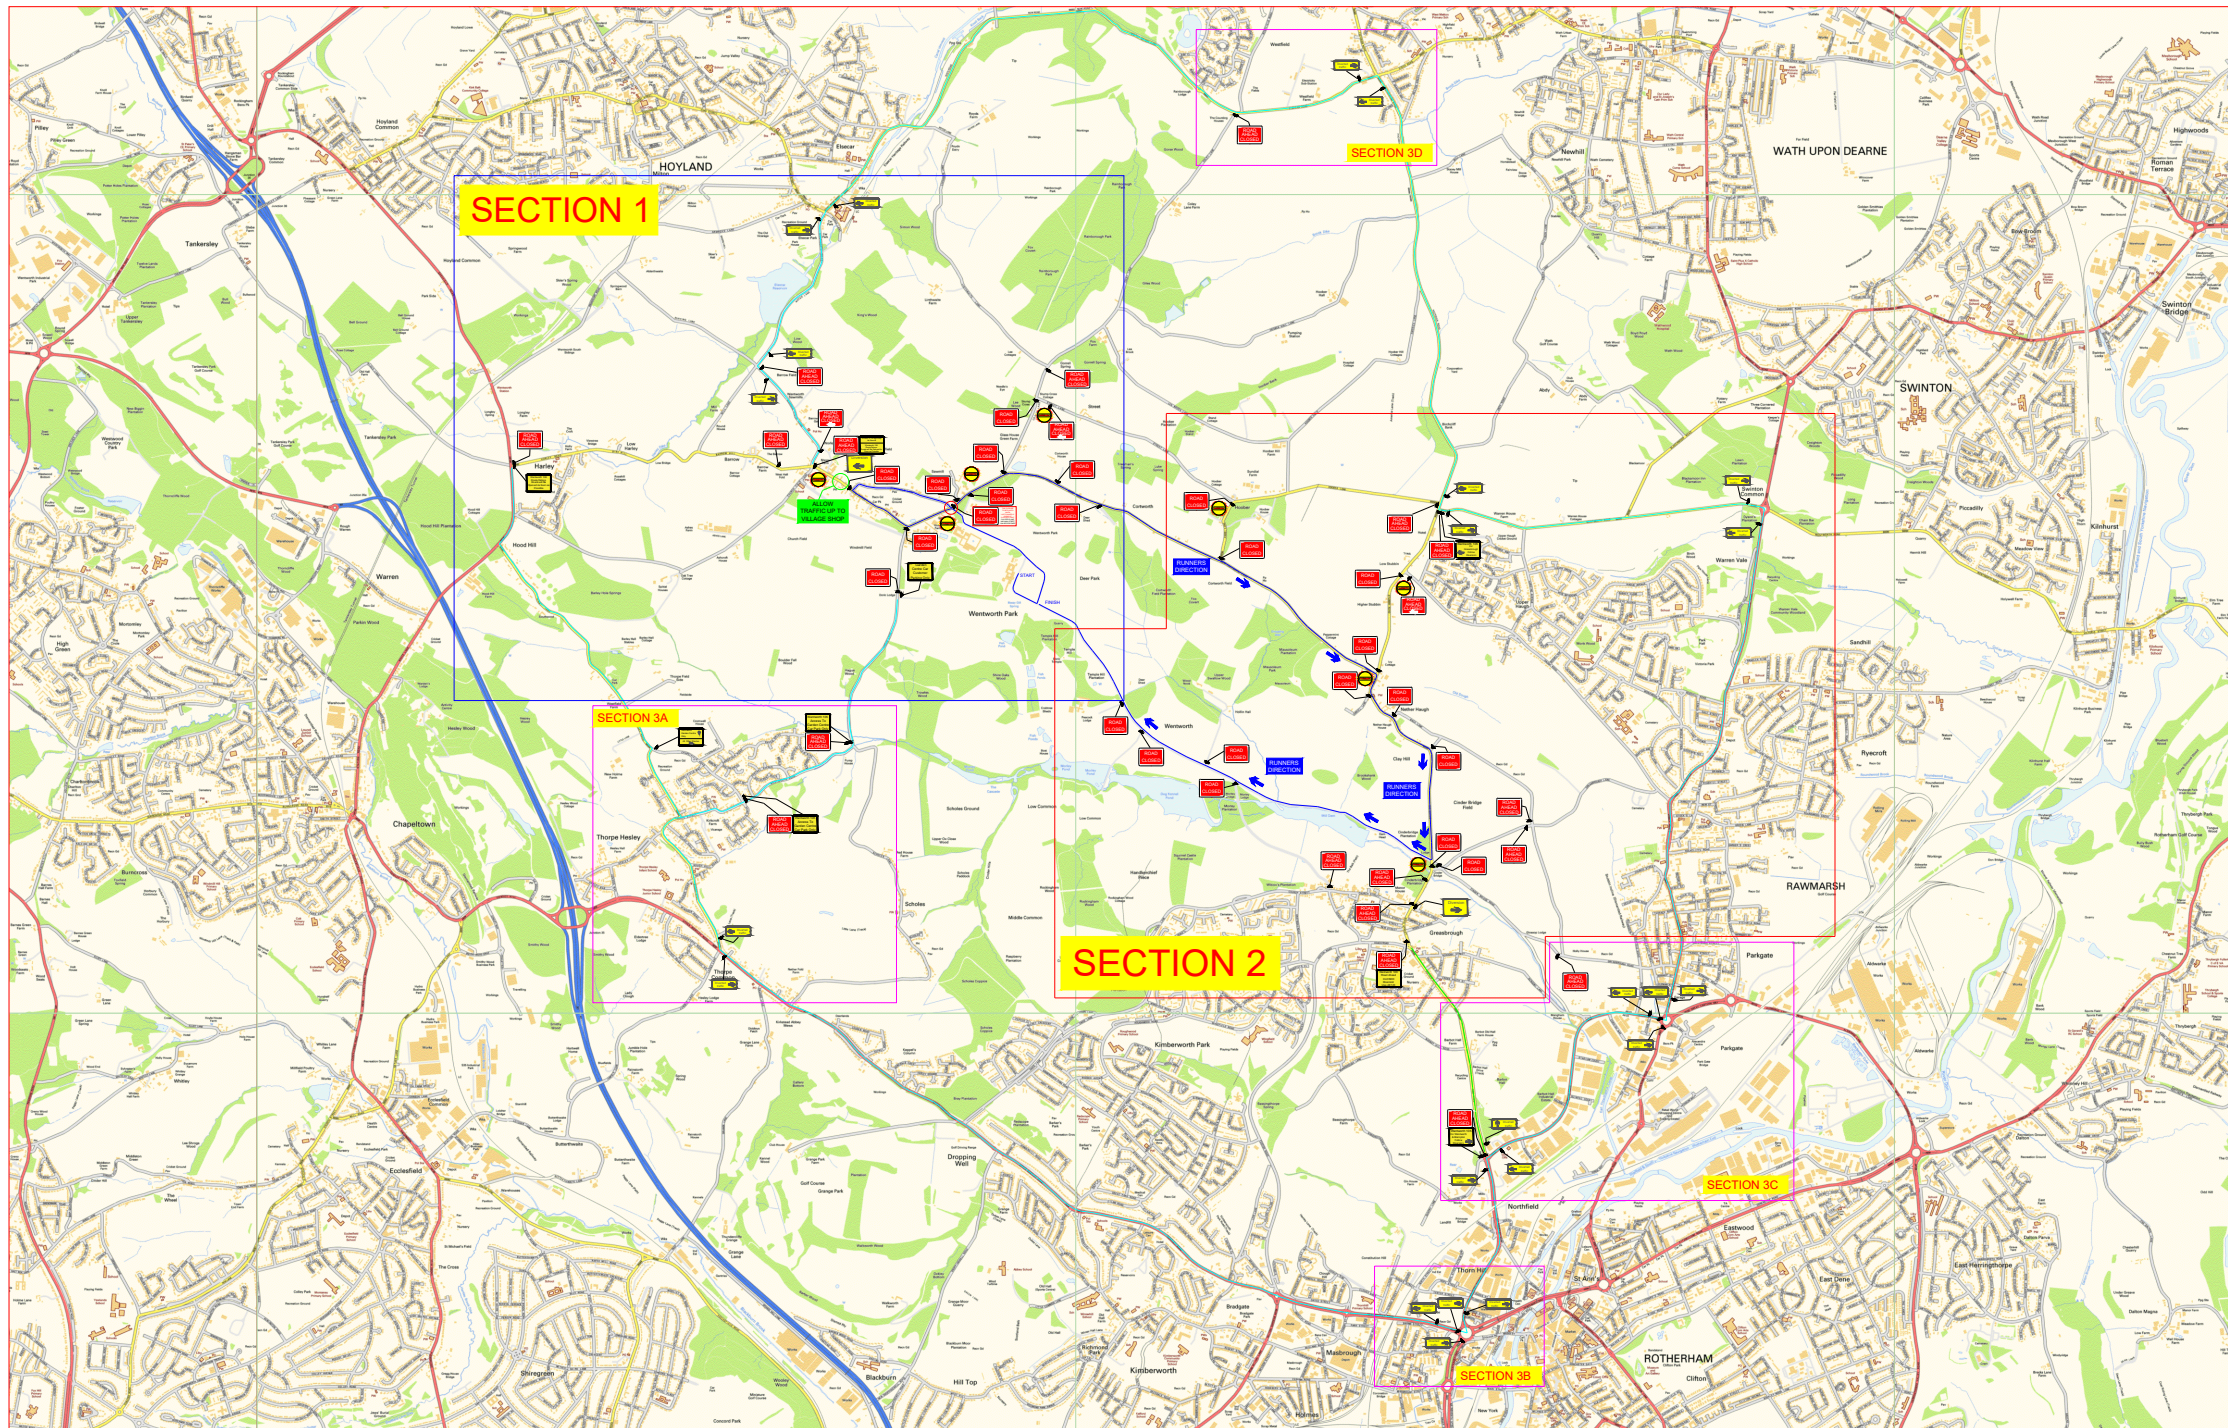

Think Traffic Management Ltd

DRAWING NUMBER:

0001

DATE DRAWN:

09.09.2026

CUSTOMER NAME:

WENTWORTH 10K

EVENT NAME:

WENTWORTH 10K

SITE ADDRESS:

WENTWORTH

DRAWING DESCRIPTION:

ROAD CLOSURES

DRAWN BY:

Mark Groundwell

SCALE:

Not to scale

KEY:

• • •

• • •

• • •

• • •

Cones

No Parking Cones

Work area

Barrier

Sign position

Position of signal head

Pedestrian Lights


Diversion Route 1

Think Traffic Management Ltd
2 Beza Street
Leeds
LS10 2BG
mark.groundwell@thinktm.org.uk
07590237502


SECTION 1



SECTION 3A

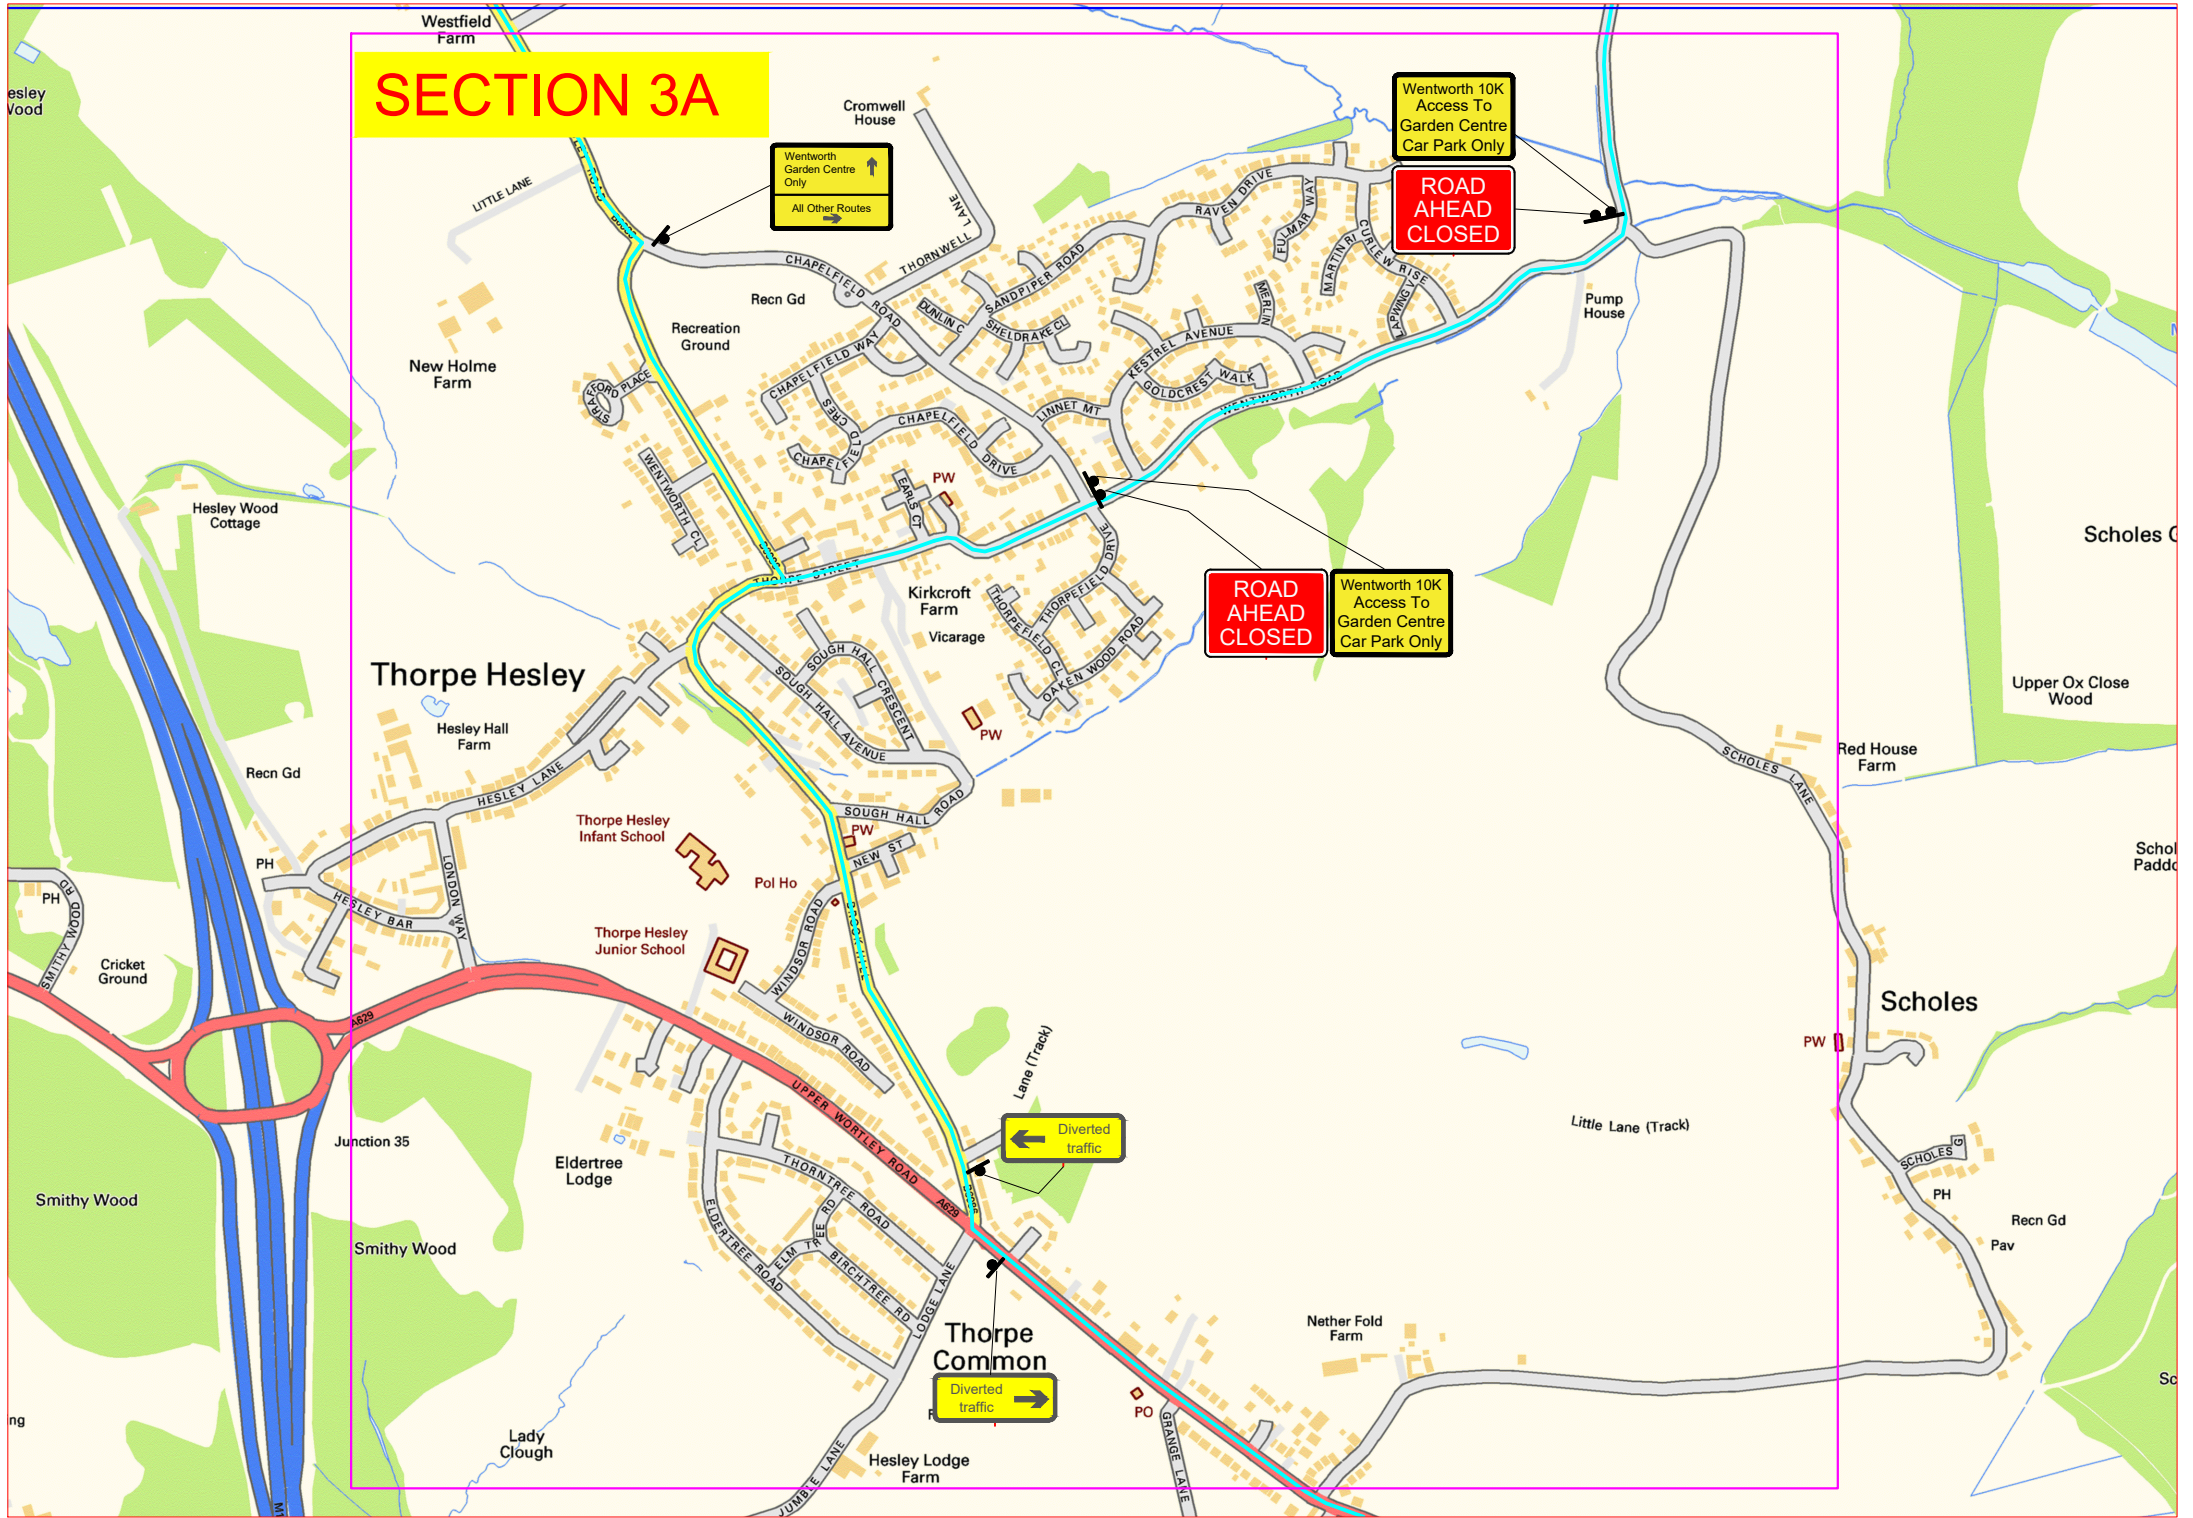



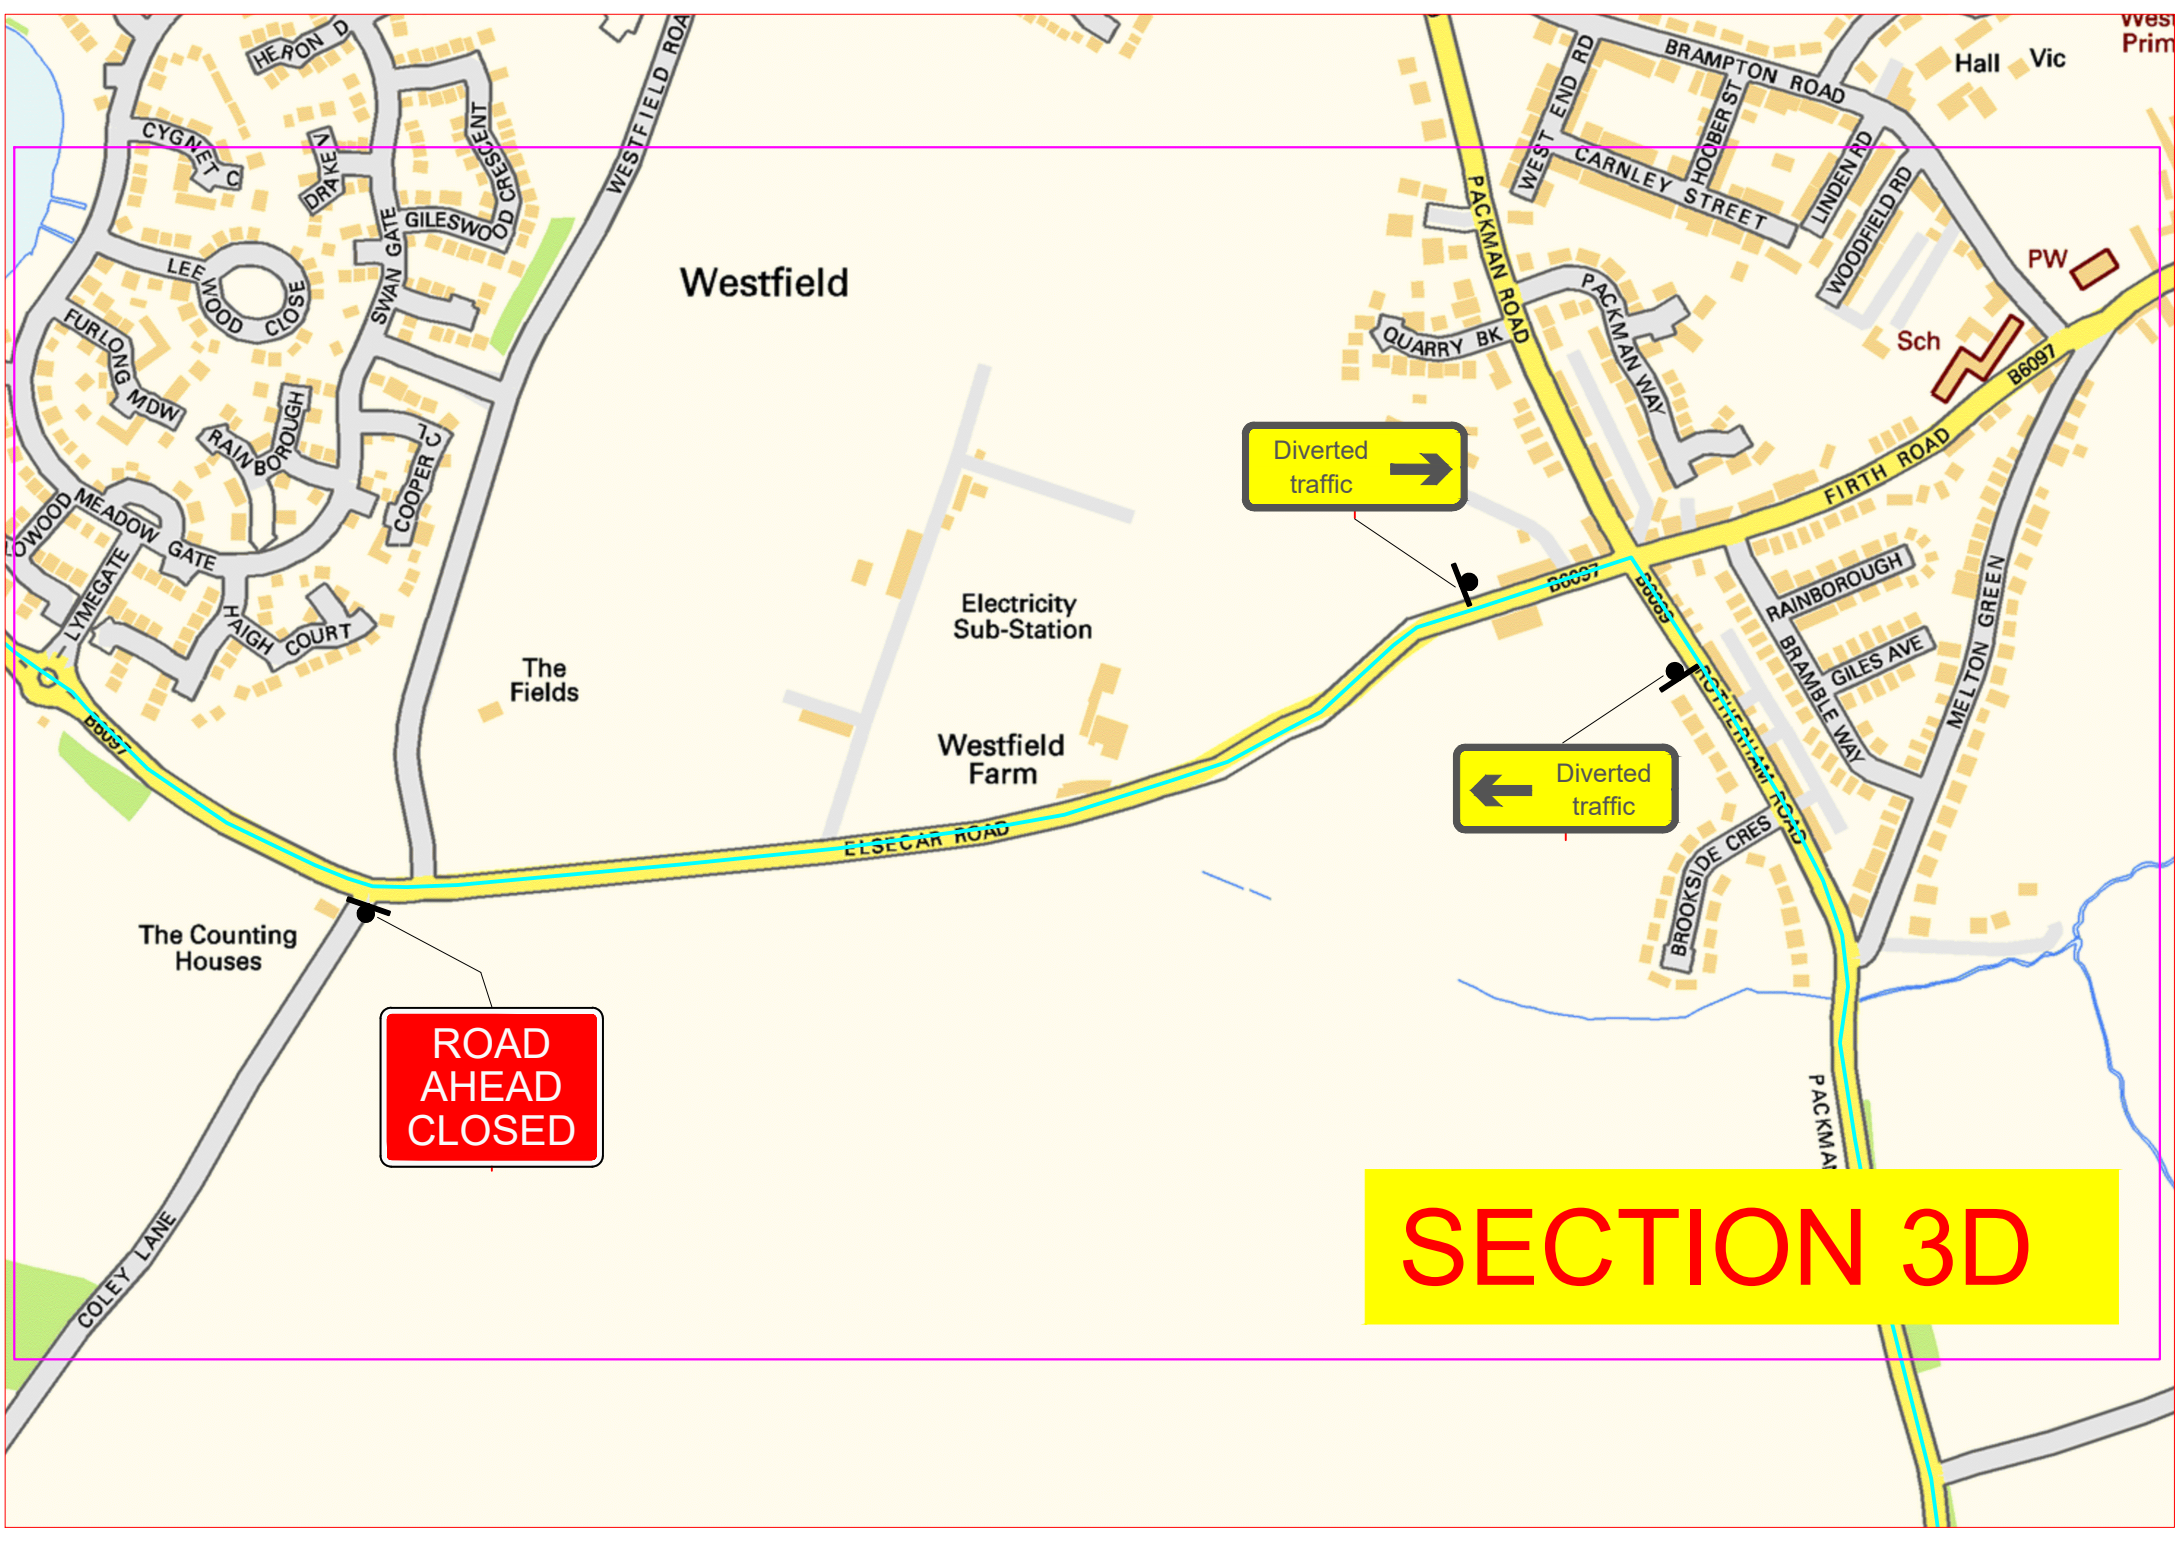

Diverted traffic →

← Diverted traffic

SECTION 3D